



NE 1/4 SEC 10  
T19N R6E W.M.

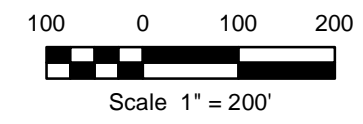

Washington State Plane Feet, South Zone  
Datum: NAD83-91

0619033	0619034	0619023
0619102	0619101	0619112
0619103	0619104	0619113

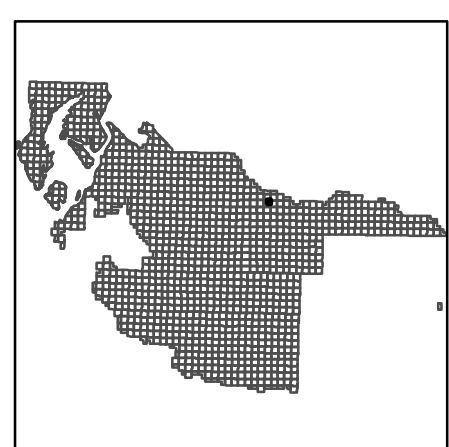


DATE OF PRODUCTION: 02/19/2021  
MAP NUMBER:0619101

Assessor-Treasurer  
2401 South 35th St, Rm 142  
Tacoma, Washington 98409

The map features are approximate and are intended only to provide an indication of said feature. Additional areas that have not been mapped may be present. This is not a survey. Orthophotos and other data may not align. The County assumes no liability for variations ascertained by actual survey. ALL DATA IS EXPRESSLY PROVIDED 'AS IS' AND 'WITH ALL FAULTS'. The County makes no warranty of fitness for a particular purpose.

**Legend**

- +—+— Railroad
- - - Monument Line
- Private Road
- Public ROW
- Hydrographic
- ▭ Encumbrance
- ▭ Condominium
- ▭ Large Lot
- ▭ Record of Survey
- ▭ Short Plat
- ▭ Plat
- ▭ PLSS Boundaries
- ▭ City Limits

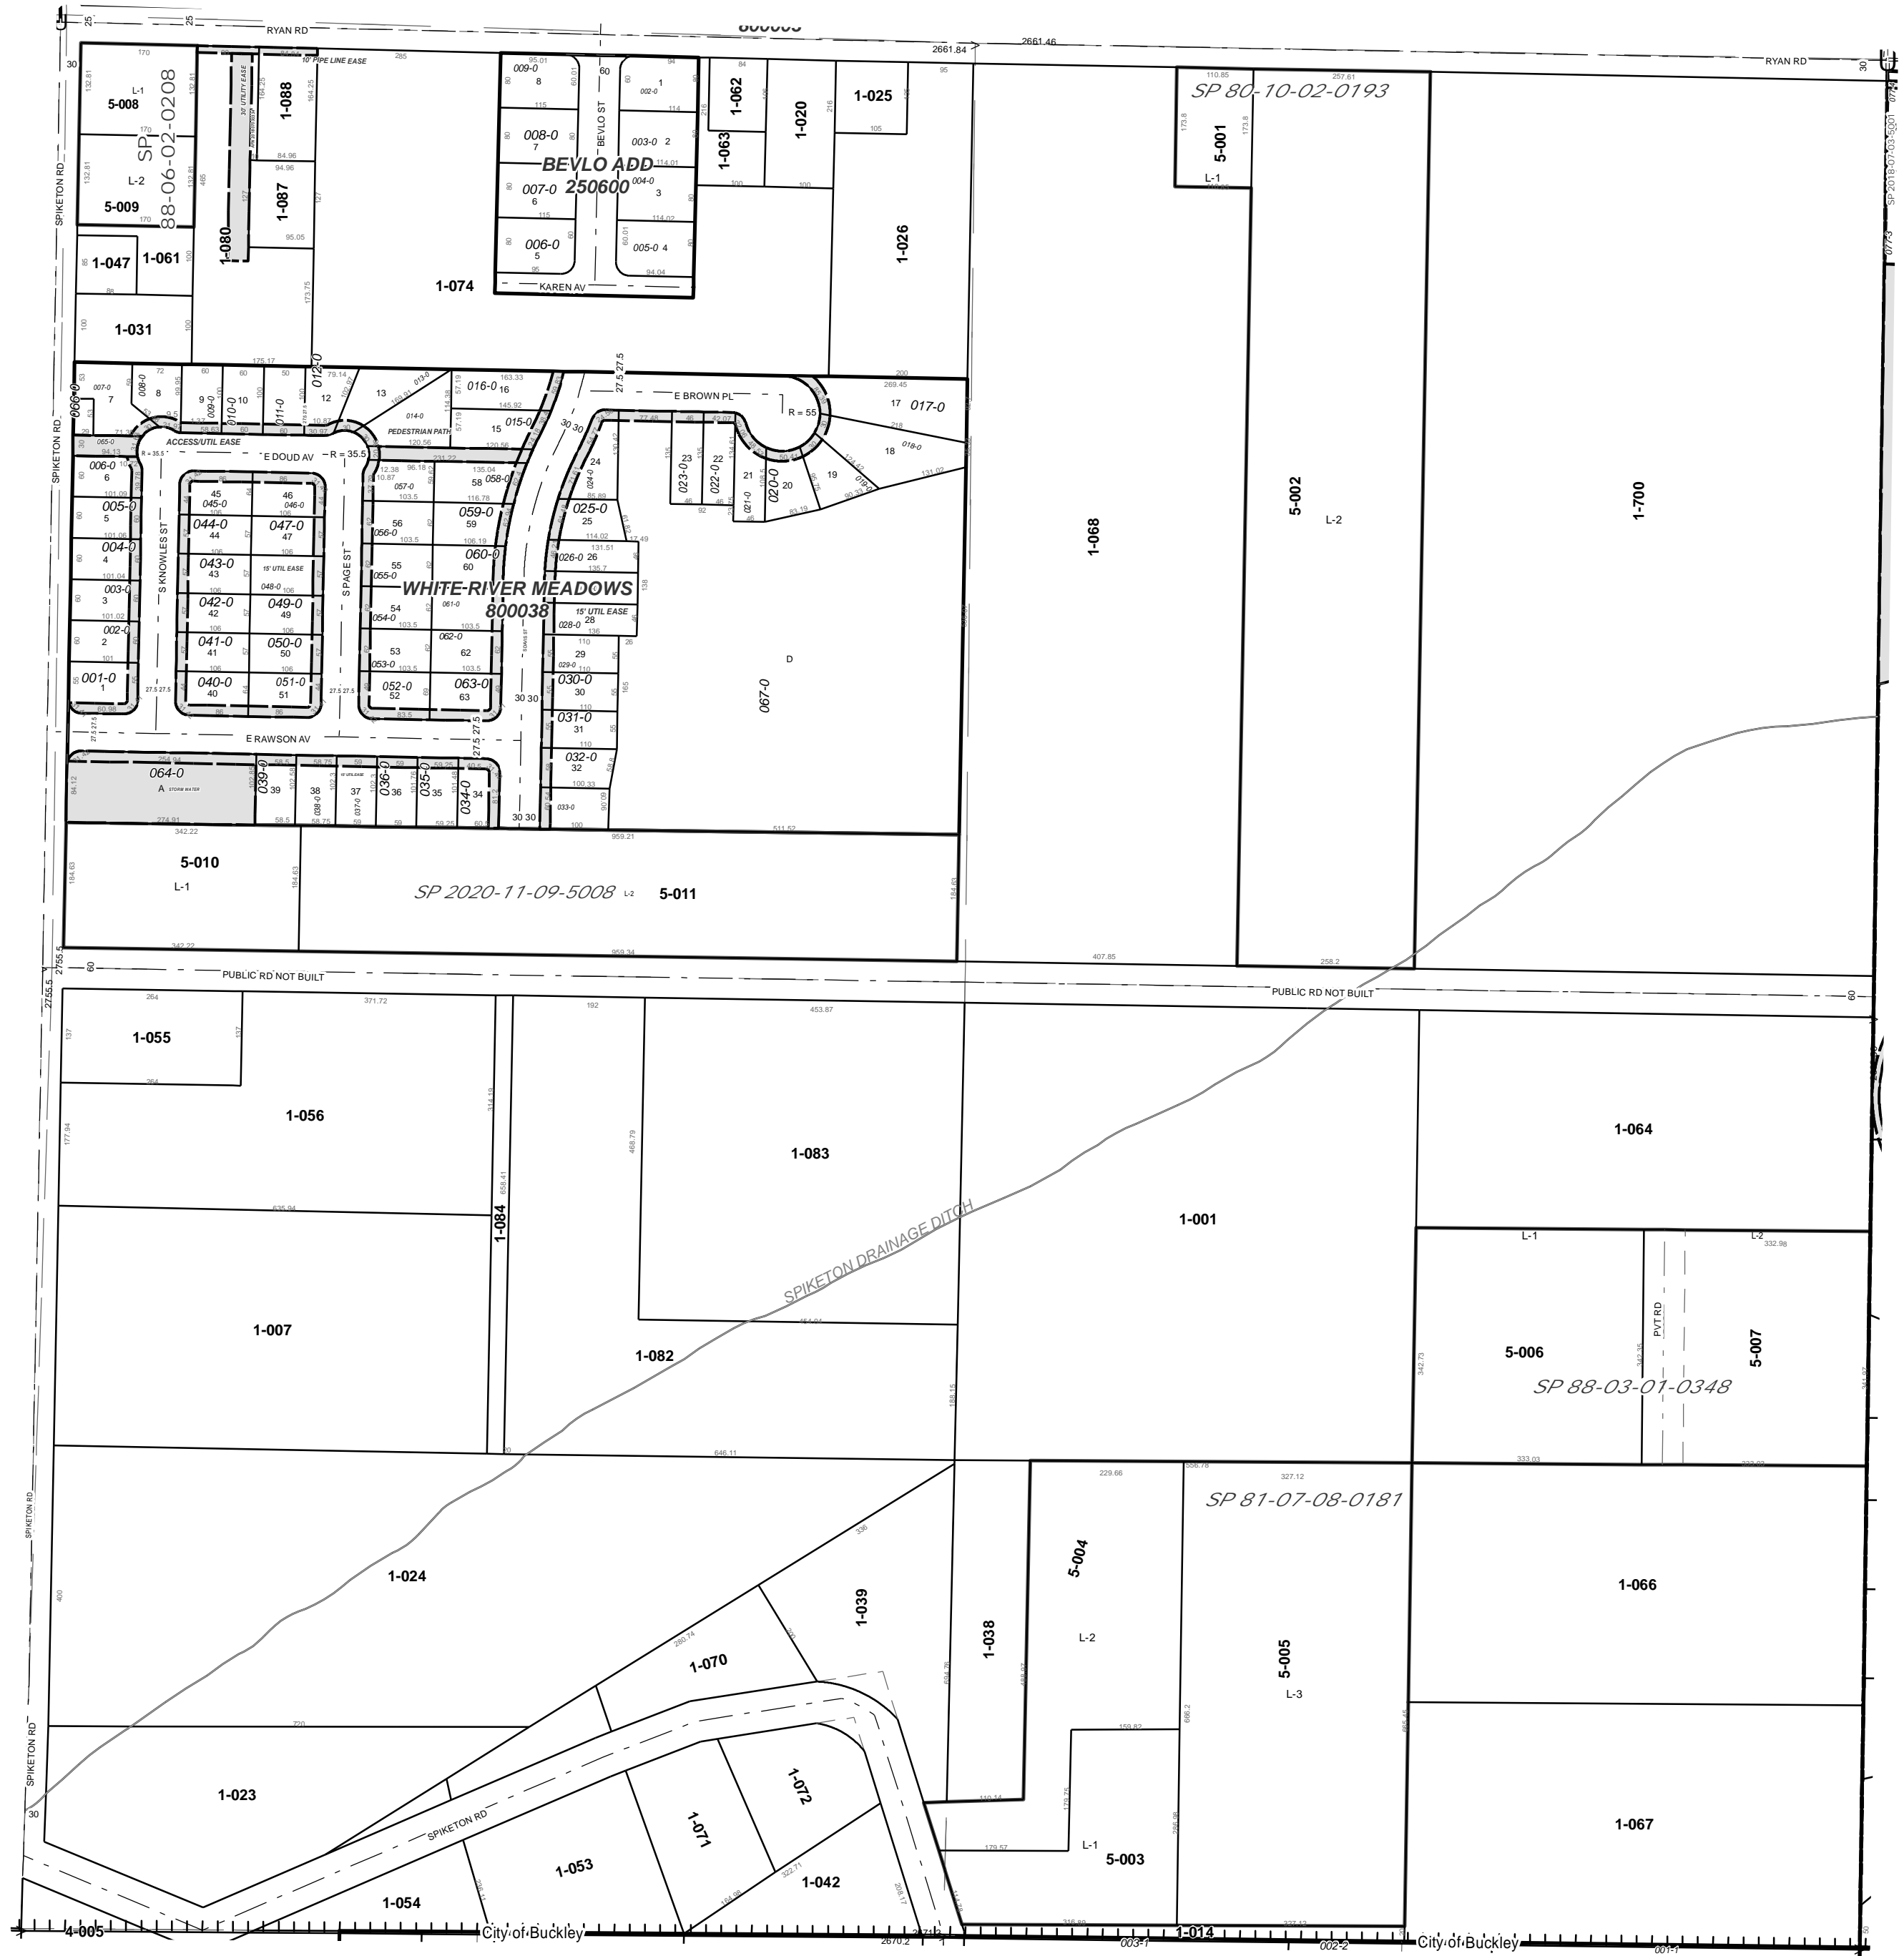

City of Buckley City of Buckley